



SOUTHERN VIEW 1/4" = 1'

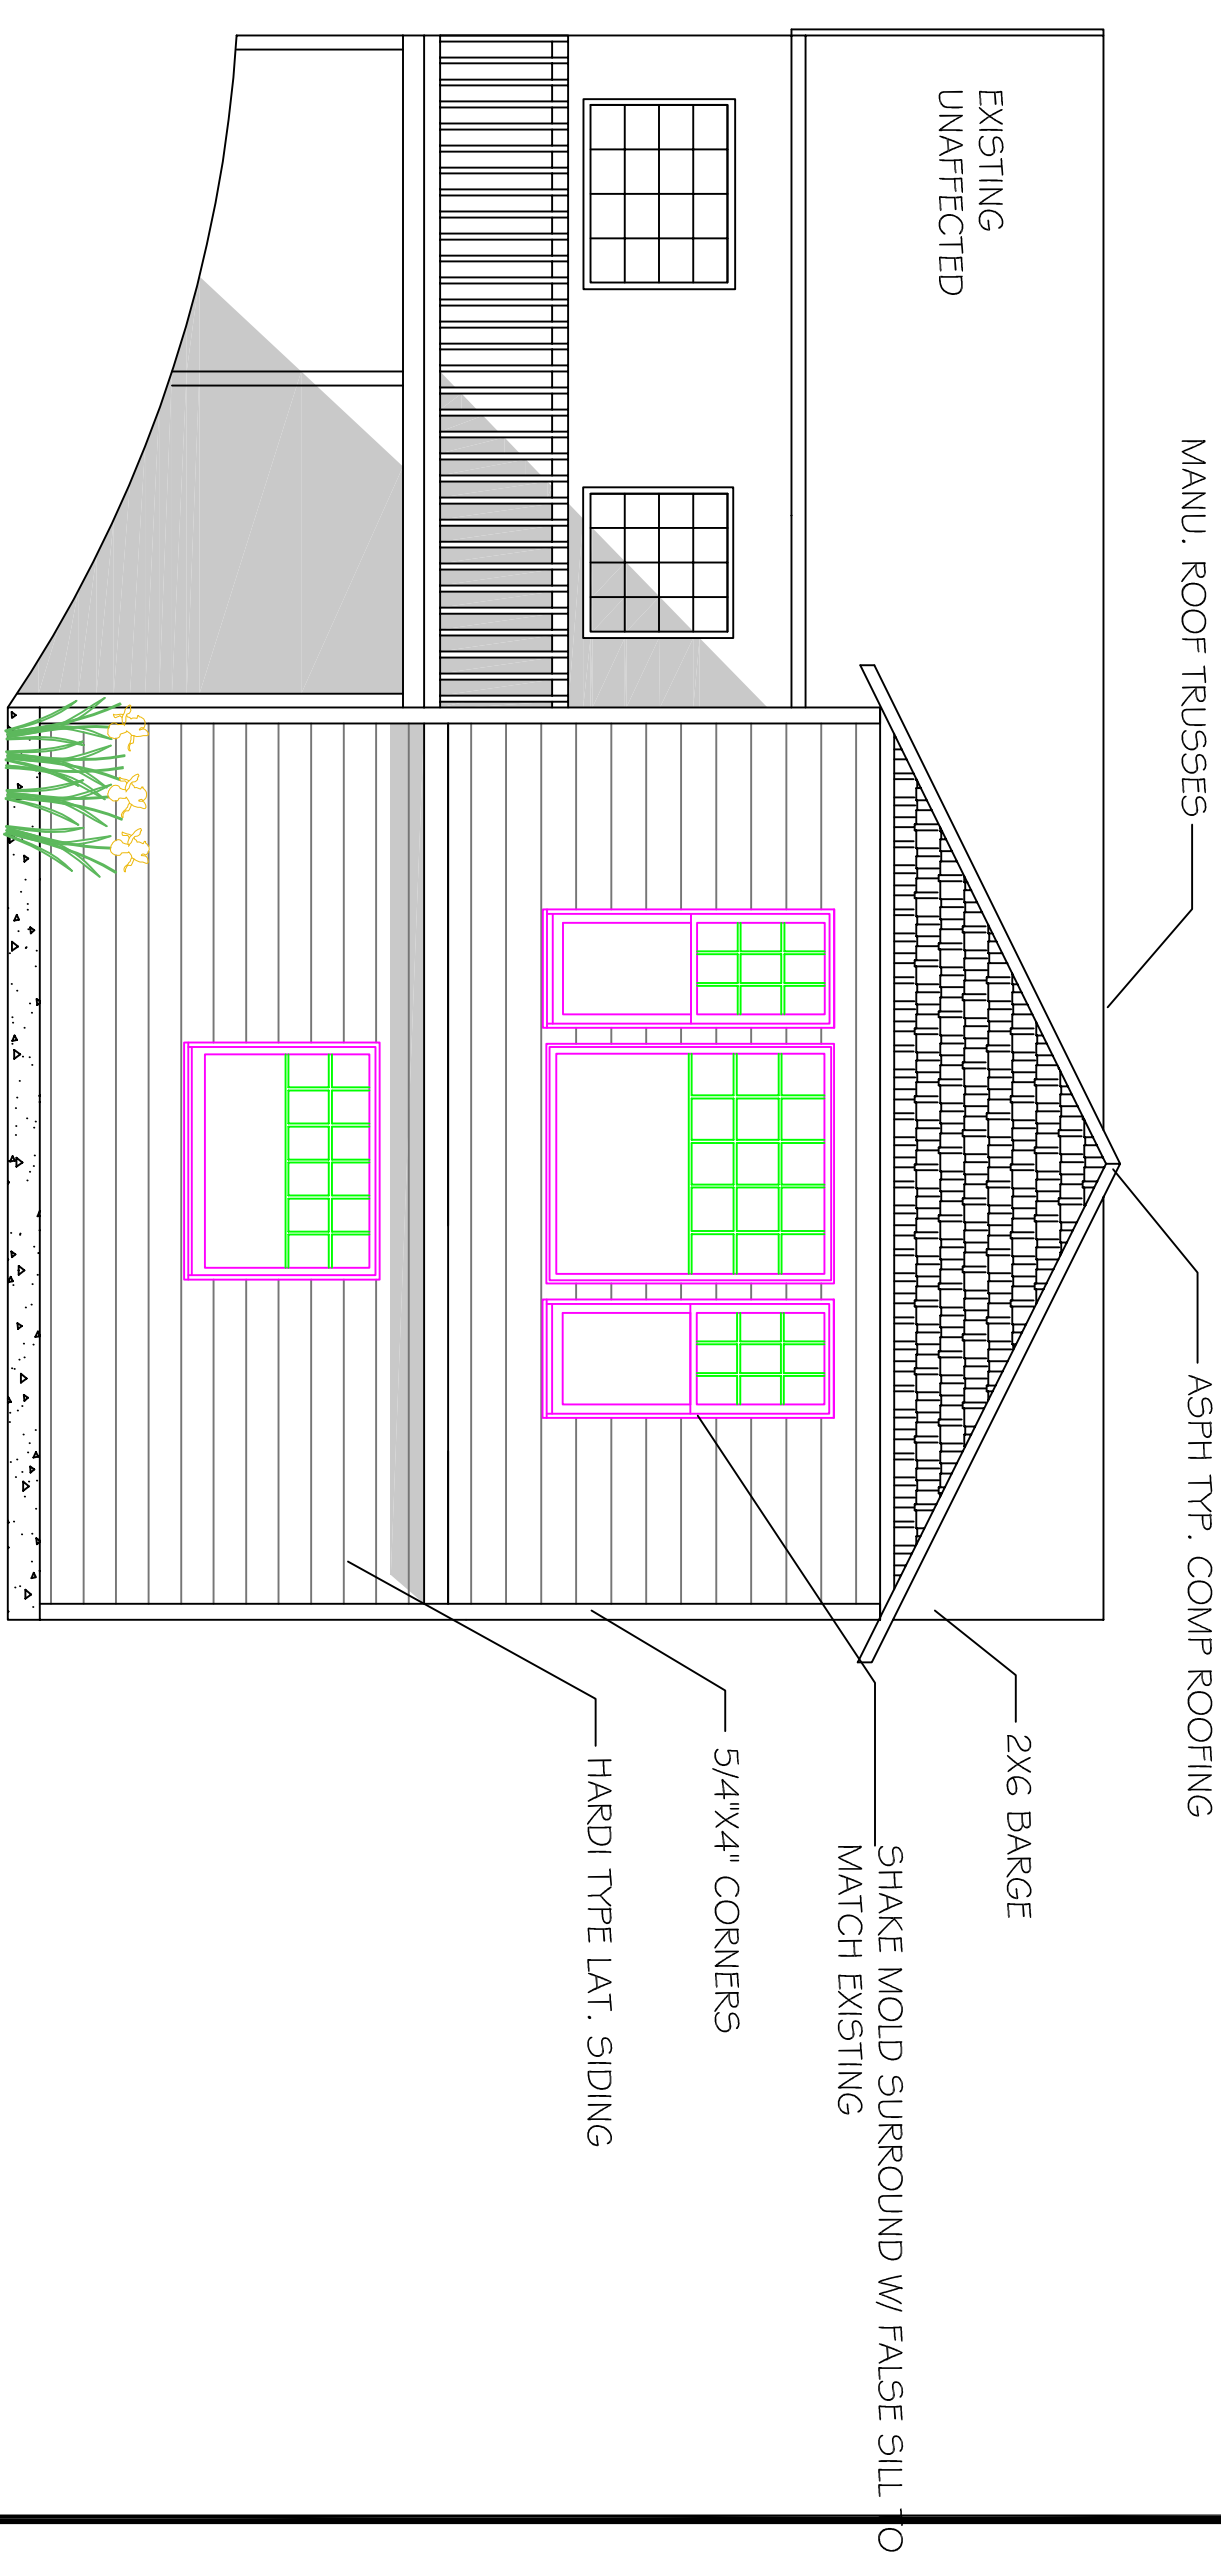

EAST ELEVATION 1/4" = 1'

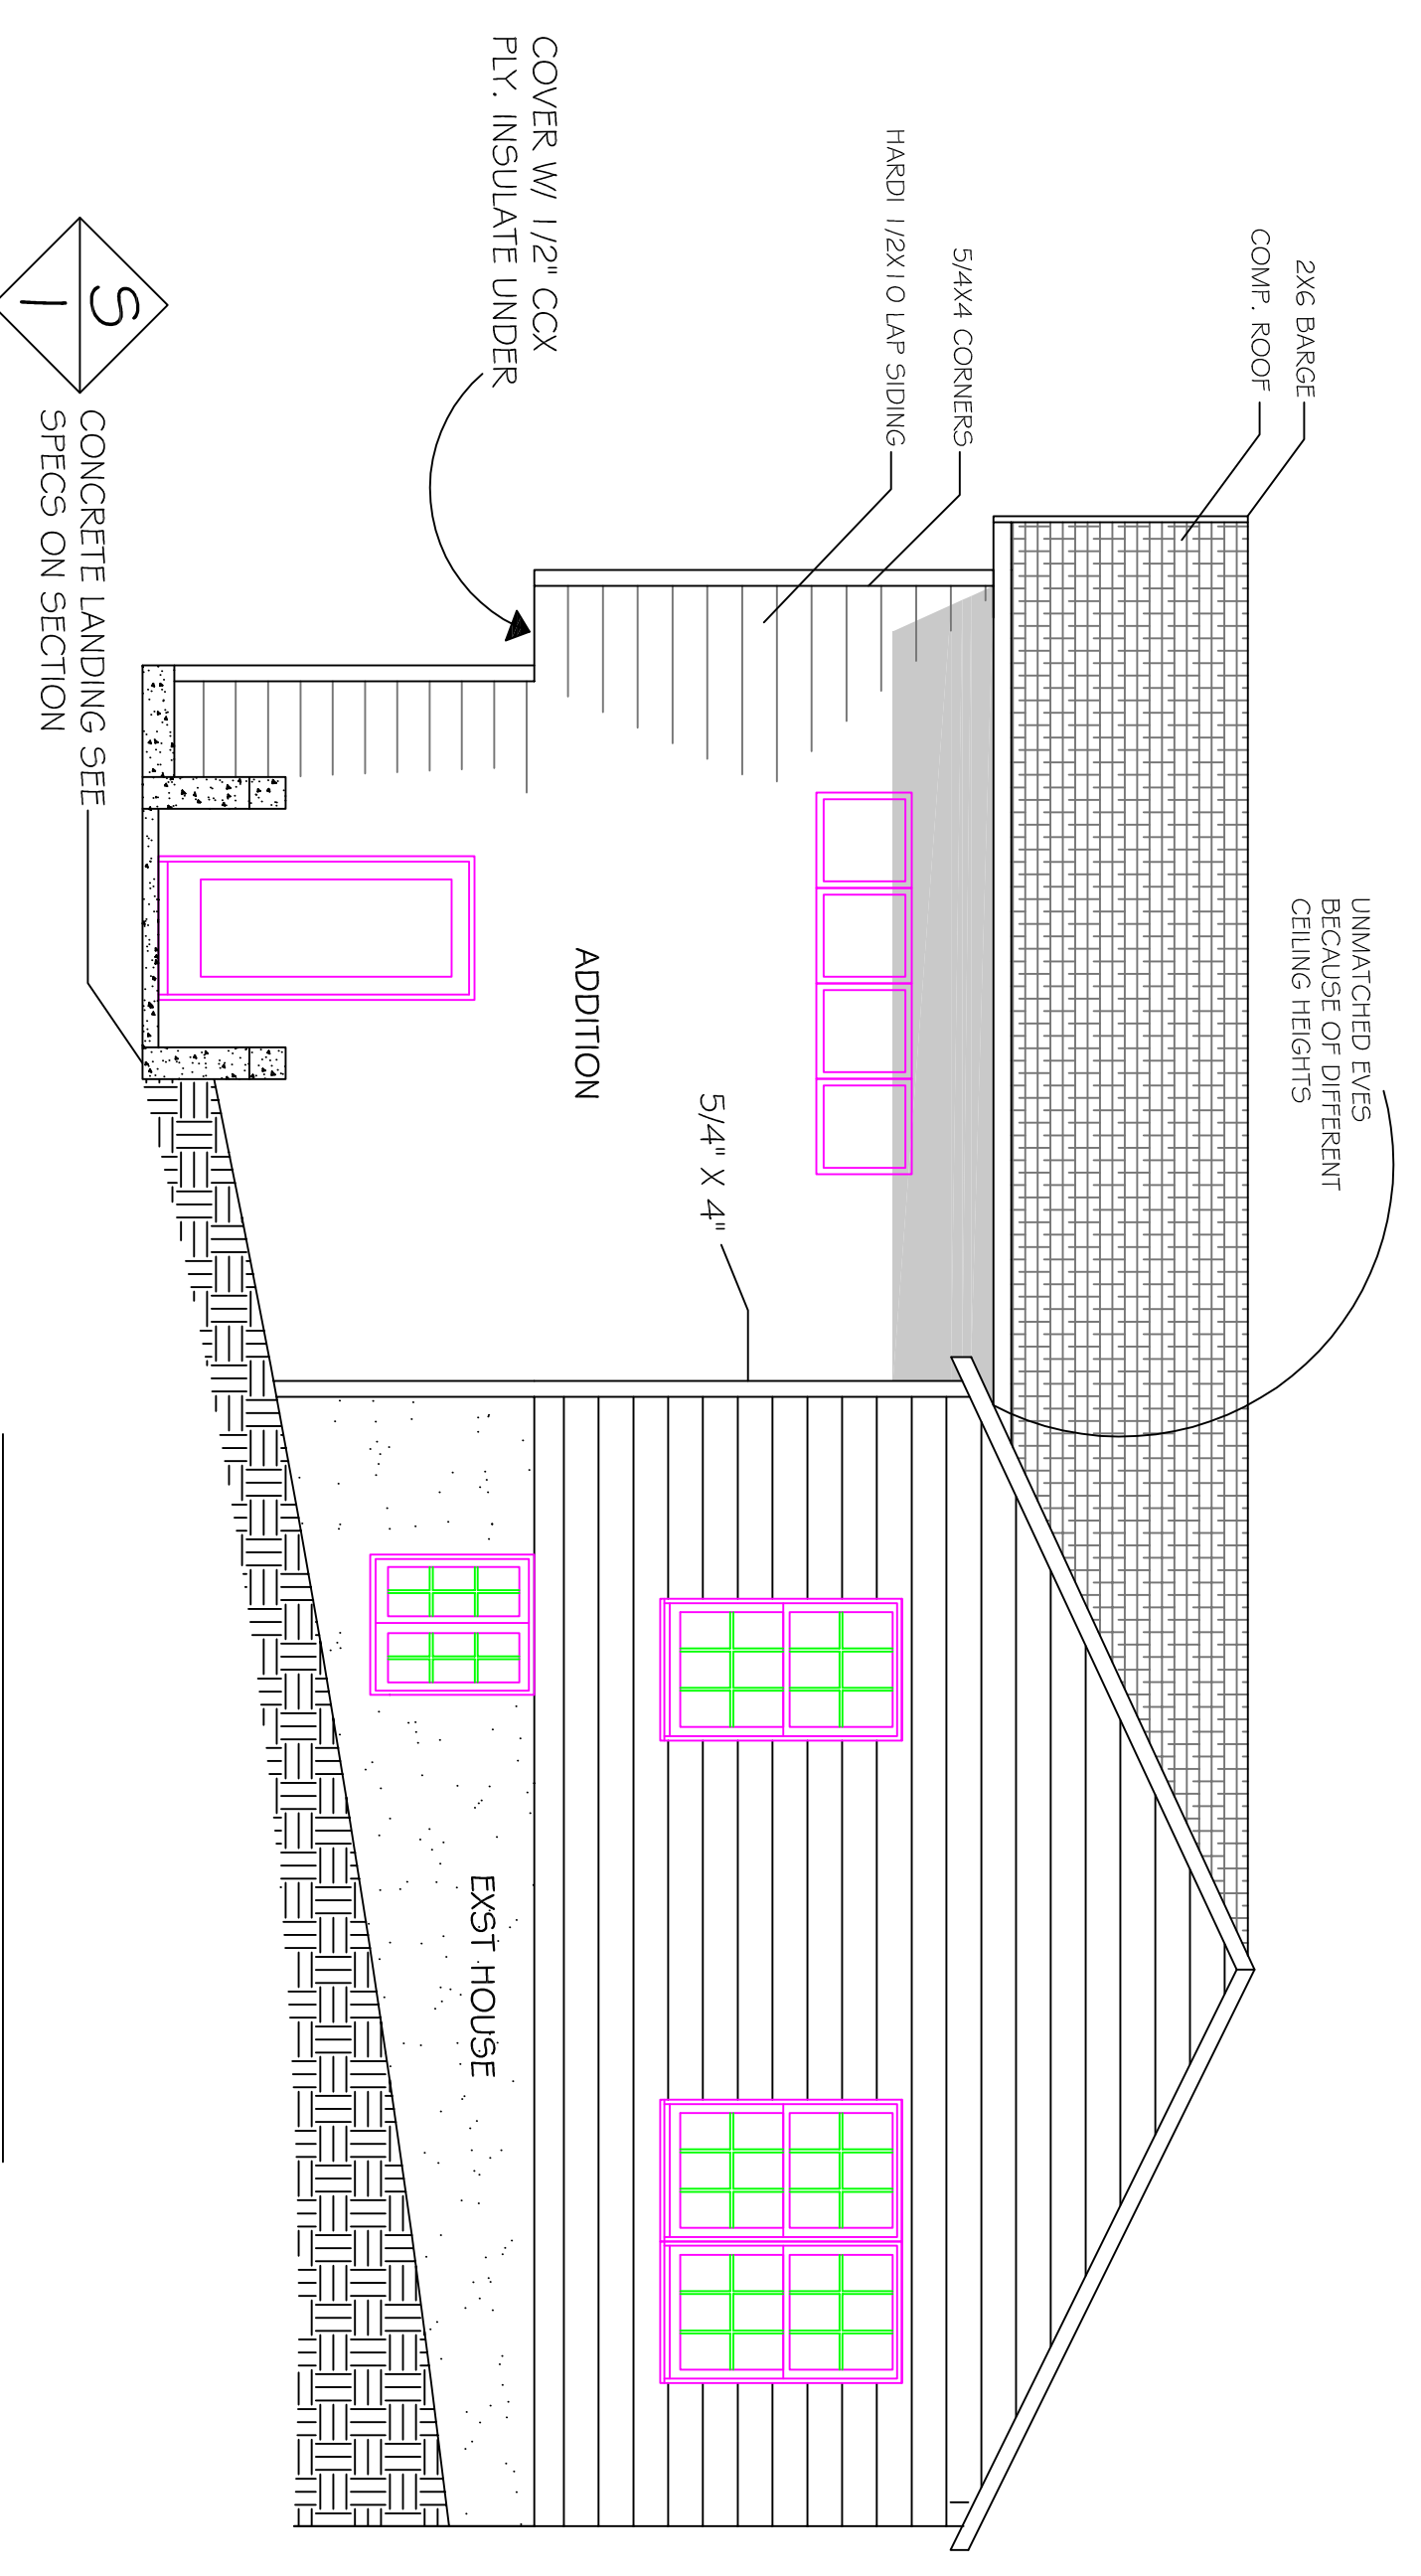

NORTH VIEW 1/4" = 1'

No.	Revision/Issue	Date

Firm Name and Address
 HOFFARD HOME IMPROVEMENT
 5708 SE 136TH AVE
 PORTLAND, OR 97236
 503-761-8177

Project Name and Address

Project Name and Address

Project	Sheet
Date	PAGE 1
Scale	