


BASEMENT LEVEL 1/4" = 1'

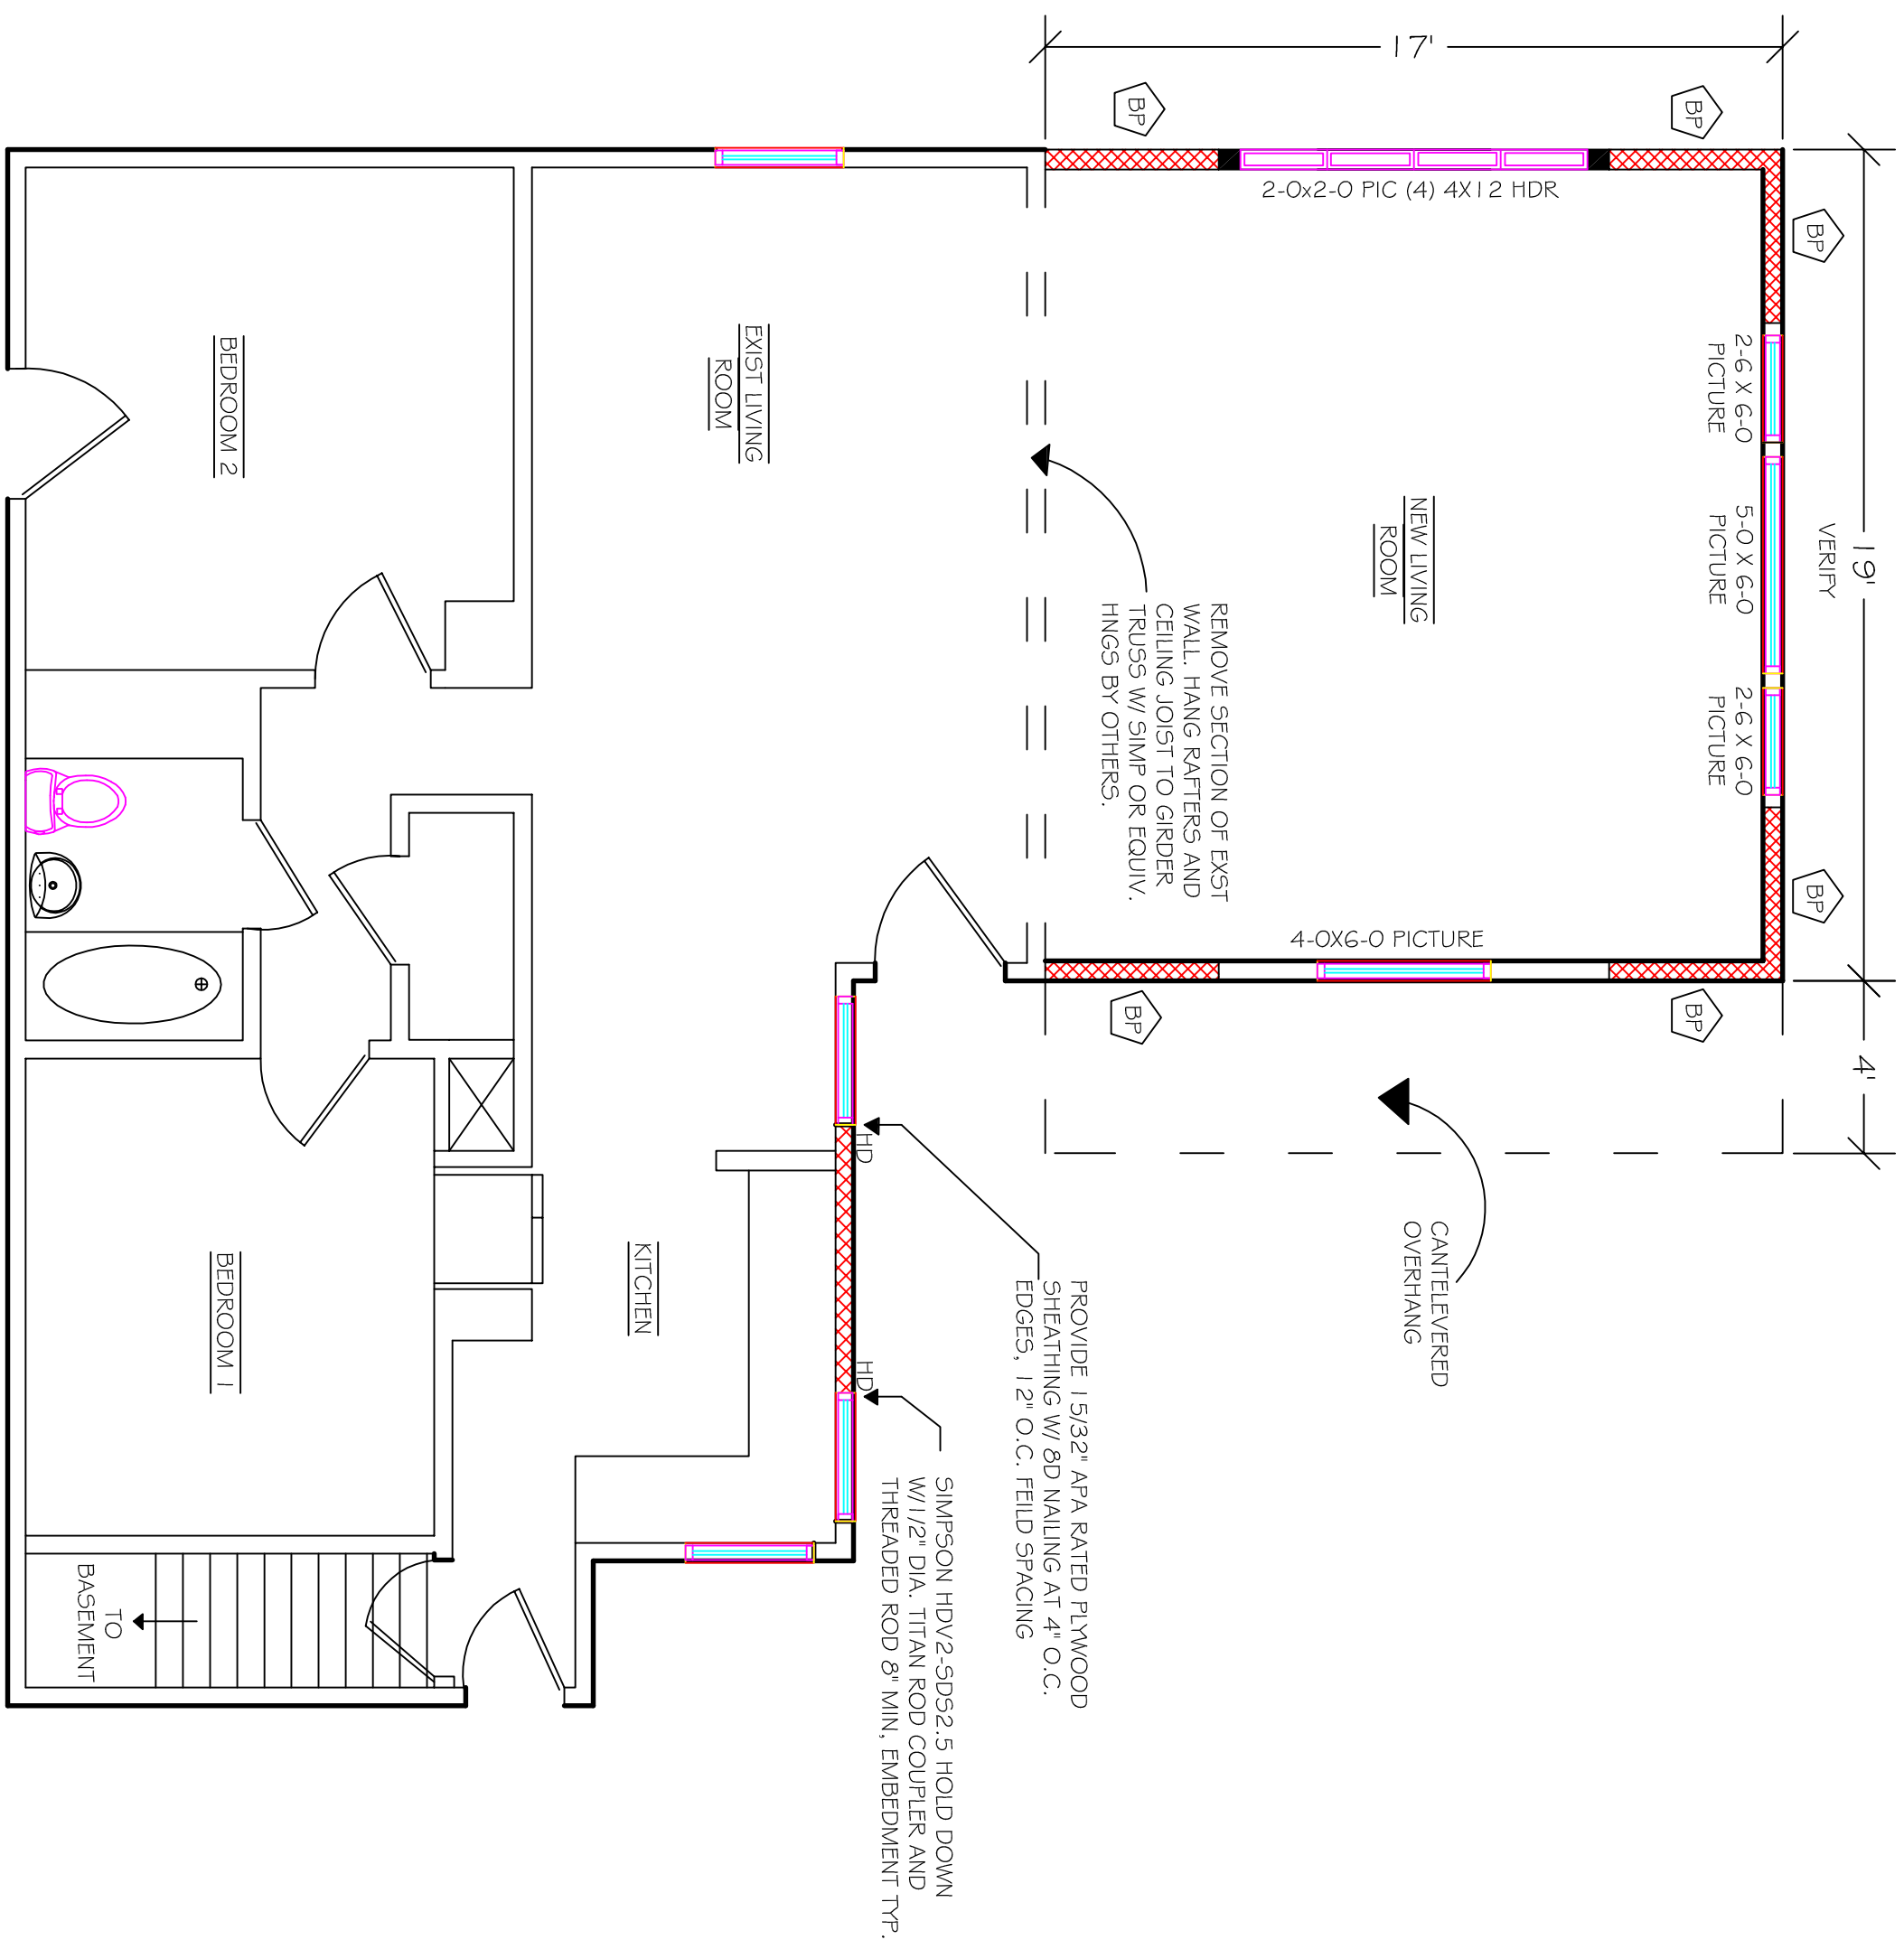

MAIN FLOOR 1/4" = 1'

No.	Revision/Issue	Date

Firm Name and Address  
**HOFFARD HOME IMPROVEMENT**  
 5708 SE 136TH AVE  
 PORTLAND, OR 97236  
 503-761-8177

Project Name and Address

Project	Sheet
Date	PAGE 2
Scale	